


Smoke and Dye Testing Summary

High Level Sewershed

Run Summary

Test ID	Test Type	Date Inspected	Company / Super.	Blower MH	Ground Condition	Notification Made?	Total Length
S1028-207	Smoke	7/28/2009	ADS/TM	S17AA_002MH	Dry	Yes	663.79

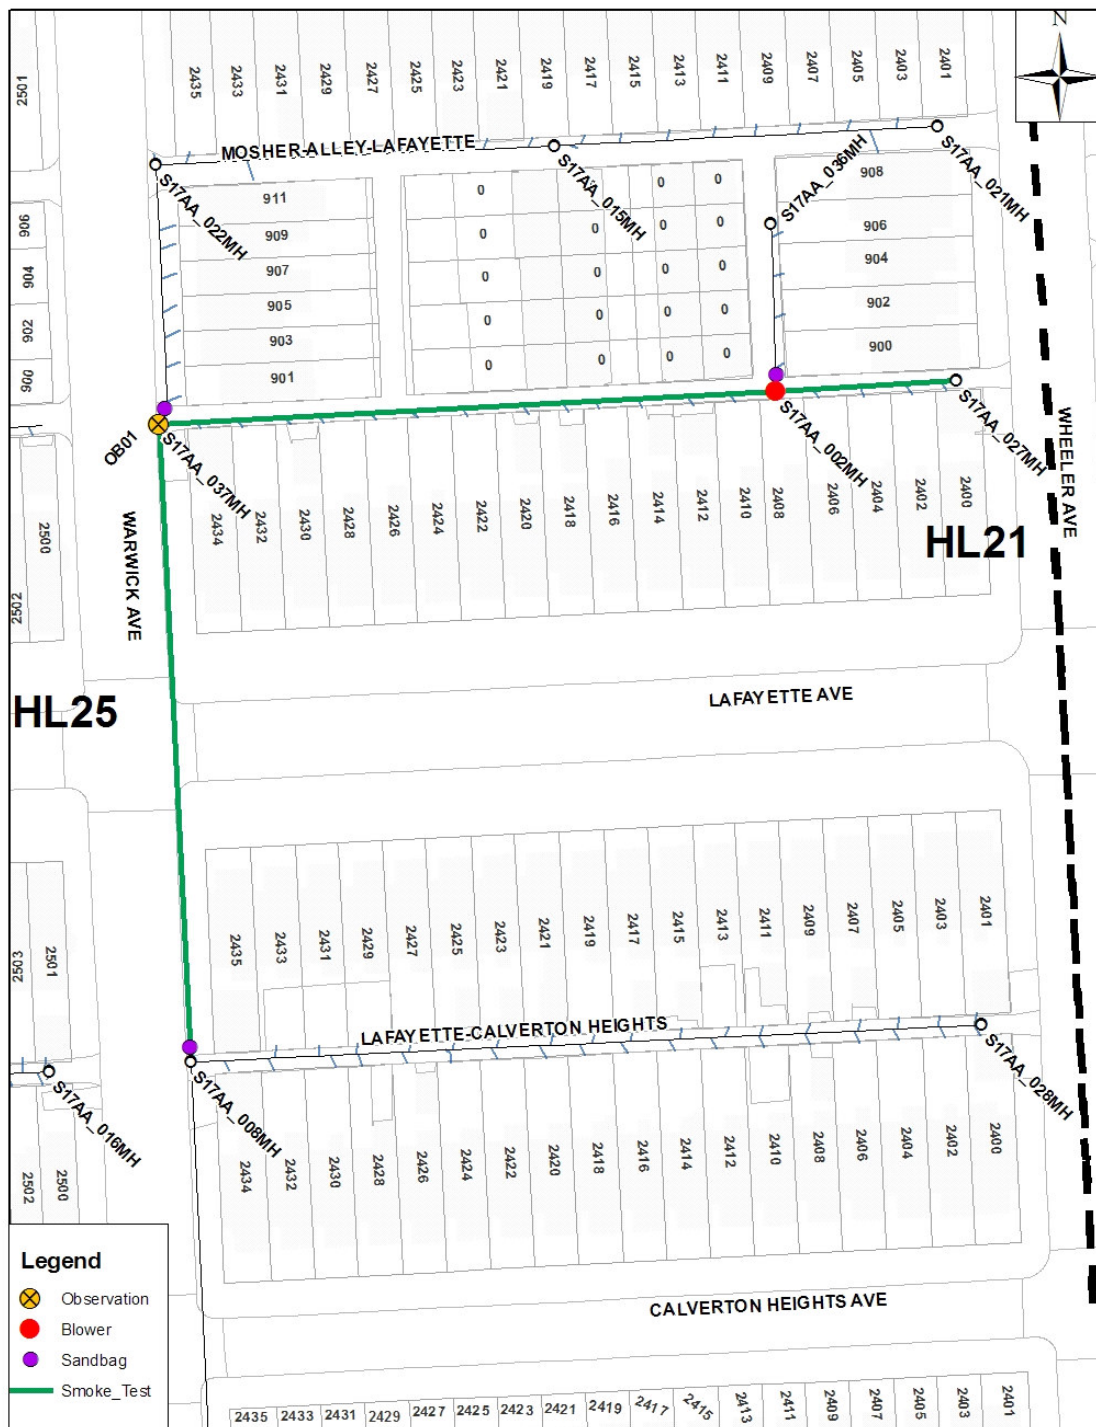

Smoke and Dye Testing Summary

High Level Sewershed

Run Summary

Test ID	Test Type	Date Inspected	Company / Super.	Blower MH	Ground Condition	Notification Made?	Total Length
S1028-207	Smoke	7/28/2009	ADS/TM	S17AA_002MH	Dry	Yes	663.79

Isolated Pipes

Pipe ID	Upstream MH	Downstream MH	Length (ft)	Diameter (In)
S17AA_027G1	S17AA_027MH	S17AA_002MH	83.1951	8
S17AA_002G1	S17AA_002MH	S17AA_037MH	285.154	8
S17AA_037G1	S17AA_037MH	S17AA_008MH	295.438	8

Observations & Photos

Obs_ID S1028-207-OB01

Address 901 Warwick Ave.

Status Public

Source Sanitary Manhole

Location Alley

Nearest MH S17AA_037MH

Comments Smoke from sanitary manhole S17AA_037MH in the alley south of 901 Warwick Ave.



Picture \S1028-207-OB01-P01.jpg

Comments Warwick Ave. & Alley looking northwest

